




**VARIOUS STAGE VIEWS**

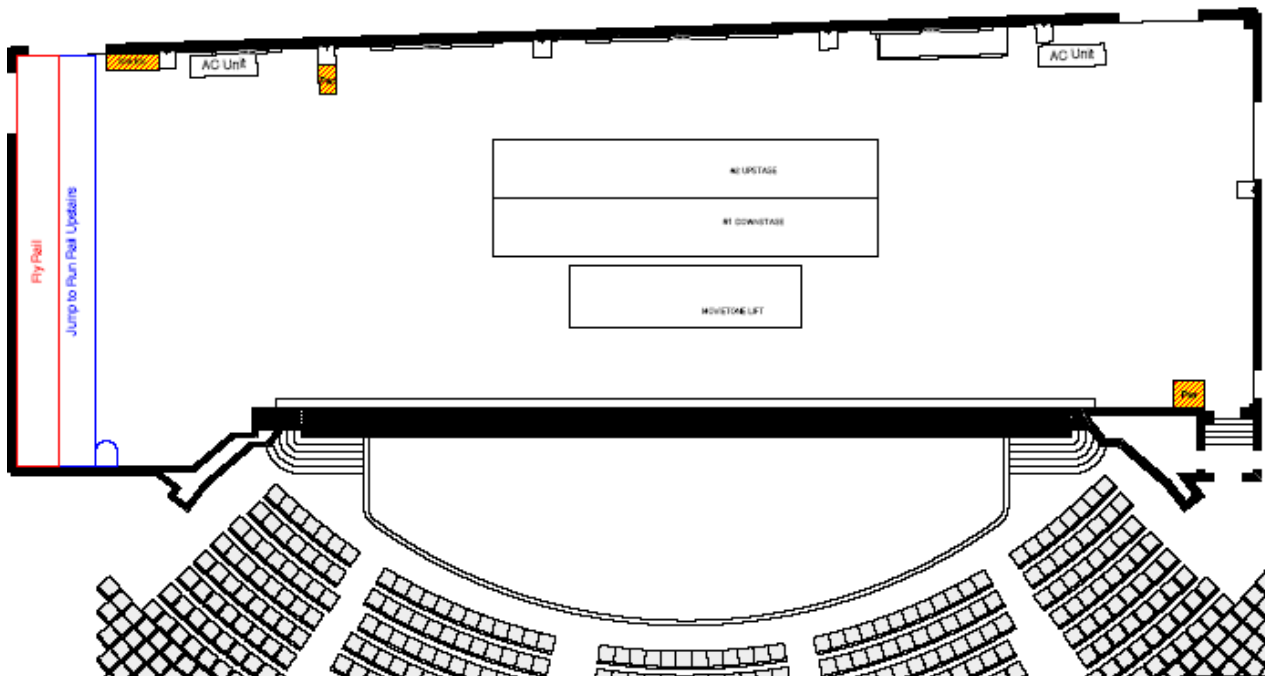

The Fox Theatre Stage	
660 Peachtree Street, N.E.	
Atlanta, Georgia	
Scale	1/4" = 1'-0"
Sheet No.	65-1
Revision	

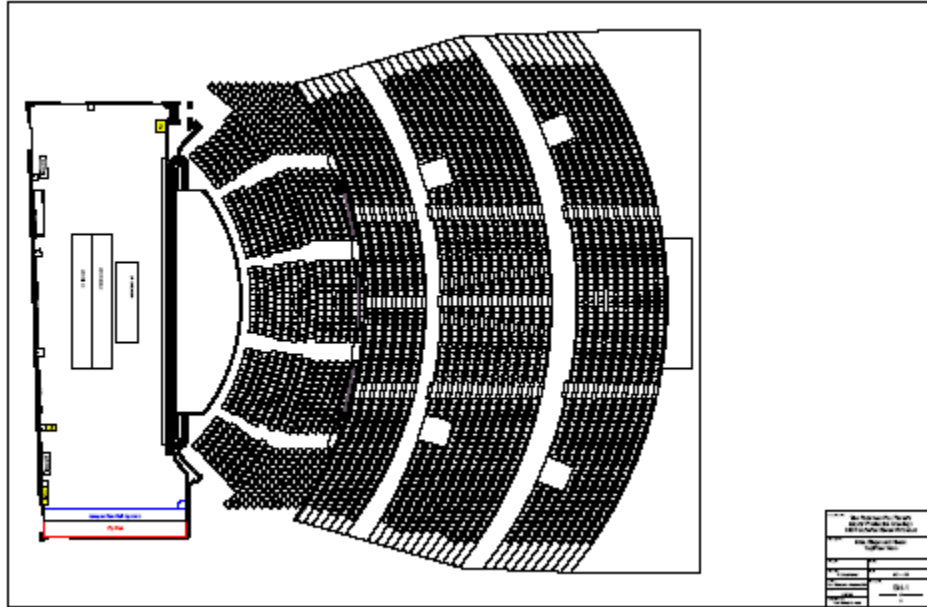


**VARIOUS STAGE VIEWS**

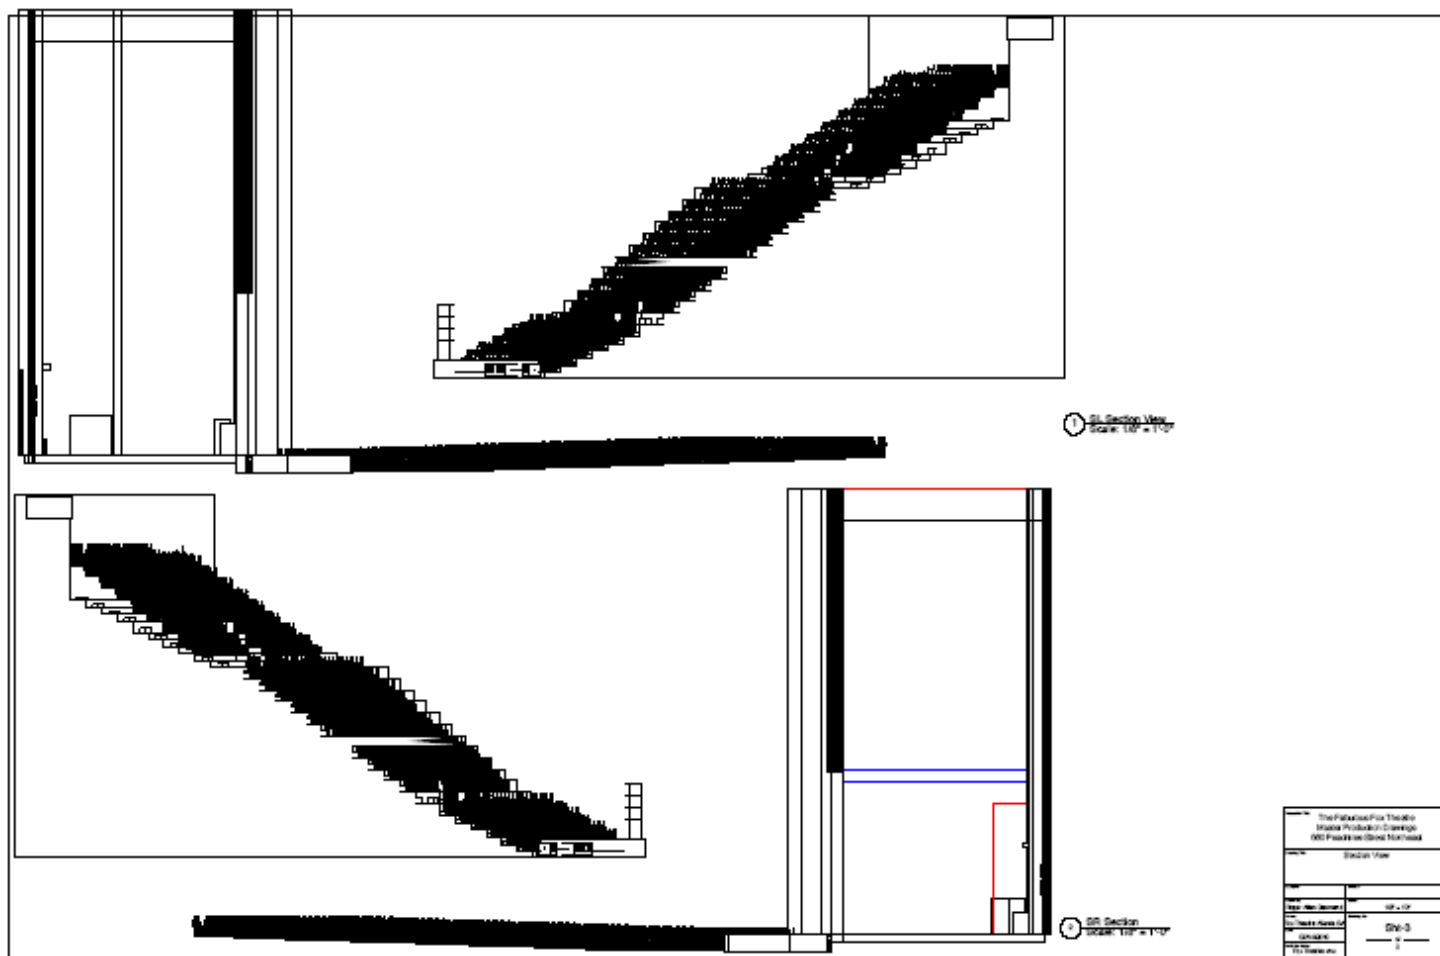



**STAGE RIGHT FLOOR PLAN**

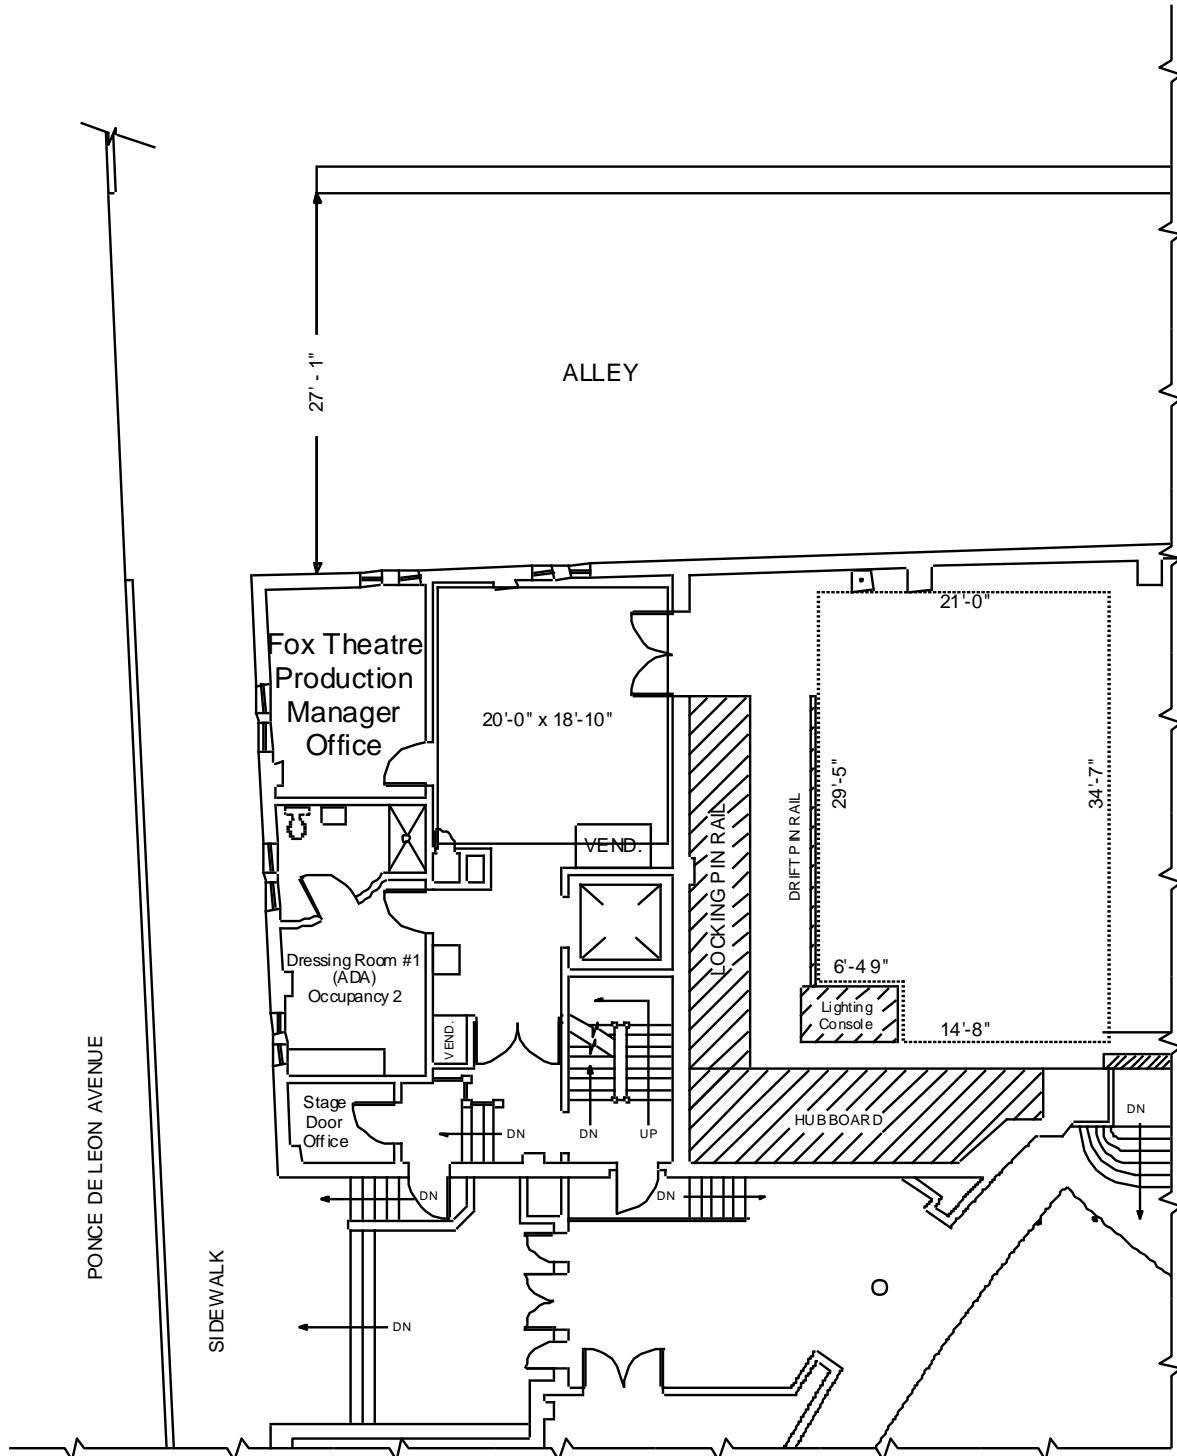

**STAGE LEFT FLOOR PLAN**

